


Engineering Certification
Name: _____
RPEQ No: _____ Date: _____

INFORMATION ONLY
NOT FOR CONSTRUCTION OR TENDER



REV	DATE	DESCRIPTION	SW	SW	HV	TW
0	06/10/2017	Sketch only				
			DRAWN	DESIGNED	CHECKED	APPRVD

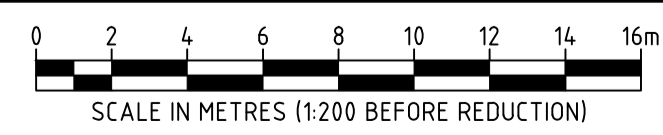

DATE SCALE 1:200m
FILE# / RUN#
JOB #
SURVEYOR

SURVEY OF Macleay Island Boat Ramp and Carpark
FIELD BK
HORIZ DATUM RCC
ORIGIN PSM
LEVEL BK
VERT DATUM
ORIGIN RL

PROJECT: **Russell Terrace, Macleay Island Carparking Upgrade**
TITLE: **General Arrangement**

SHEET SIZE: A1
PLAN OF
DESIGN SERVICES DWG
SKT-406
RCC DWG No: