


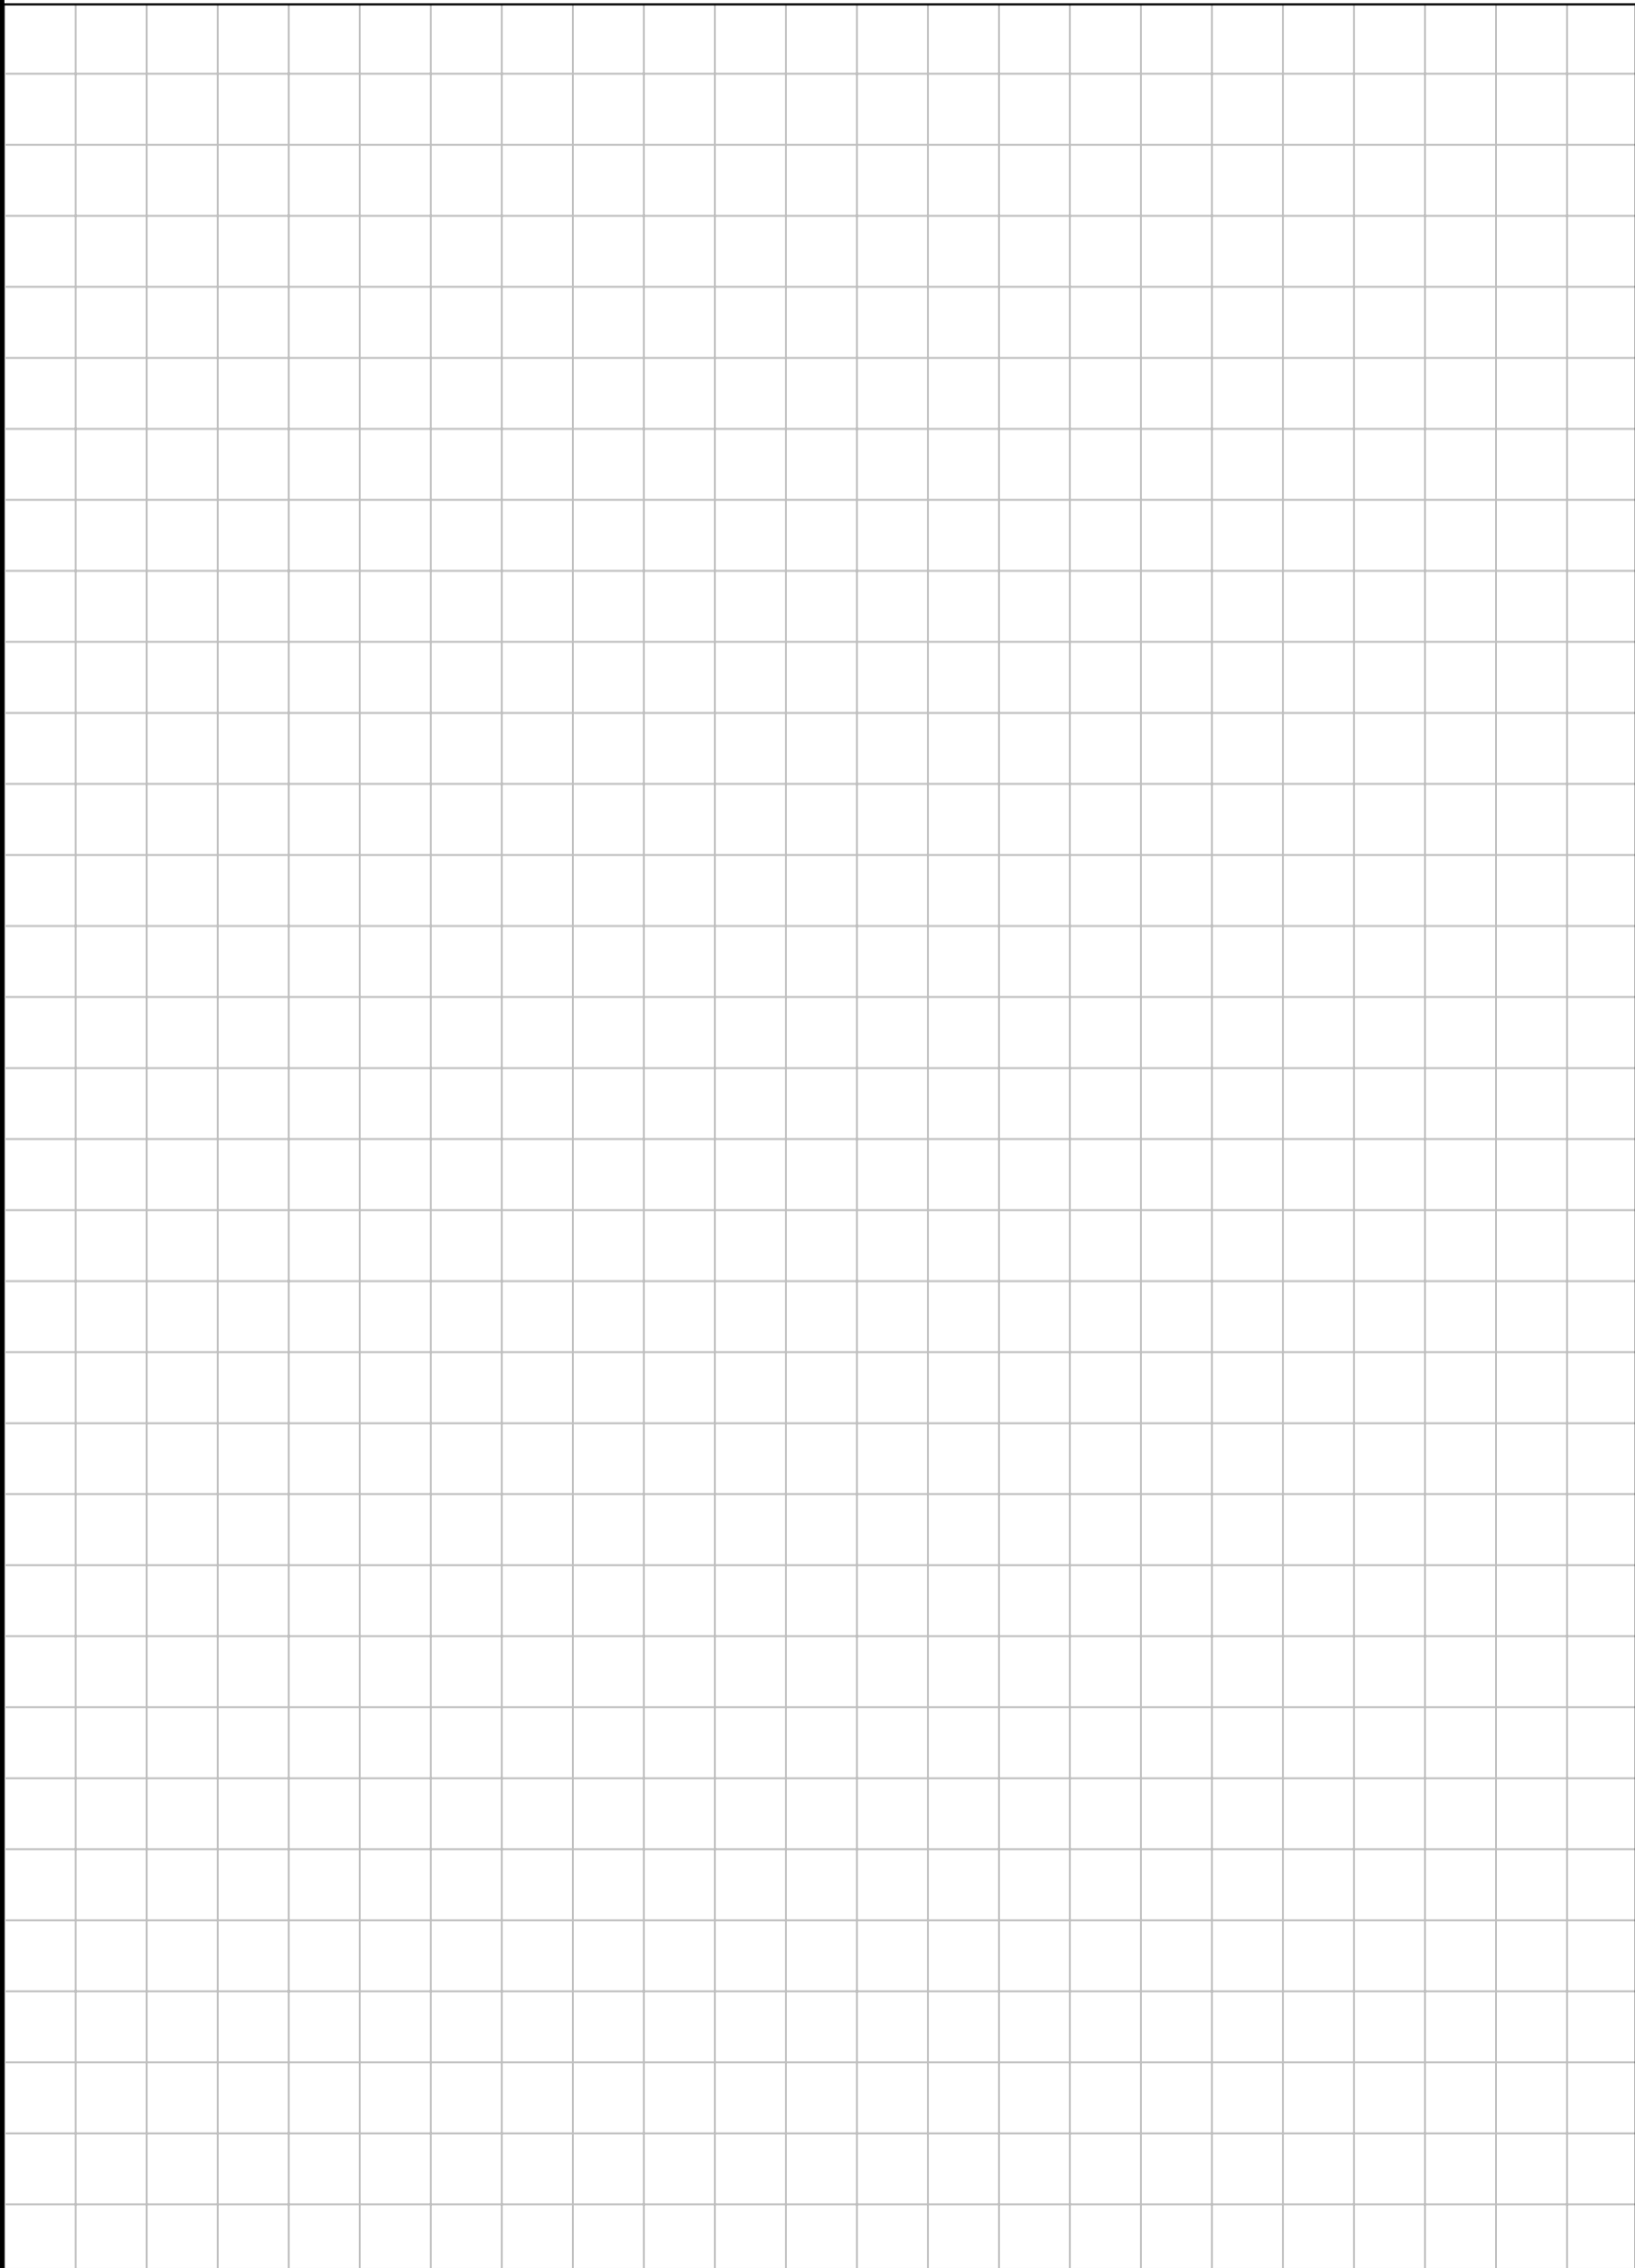

AS CONSTRUCTED DRAINAGE PLAN

PD No:

Address of installation:	
Lot No:	No of fixtures installed:
RP/SP:	Responsible persons name:
Date:	Responsible persons Lic. No:



LEGEND

New Sanitary House Drain

Existing Sewer Line

— ES ——— ES ———

New potable Water

Existing Potable Water

-- EW ----- EW -----

• Sanitary Drainage Point

- 1. Water Closet
- 2. Sink
- 3. Bath
- 4. Basin
- 5. Laundry Tub
- 6. Washing Machine
- 7. Shower
- 8. Bidet
- 9. F.W.G.
- 10. Urinal
- 11. Spa
- 12. Dry Floorwaste
- 13. Bar Sink

EPR Elevated Pipe Riser

IO Inspection Opening

IOS Inspection Opening to Surface

ORG Overflow Relief Gully

ST Stack

V Vent

SCALE:

NOTE: Location and depth of sewer connection shown was recorded at the time of the drainage inspection. Council accepts no responsibility for variations in depth caused by subsequent filling or excavation of the nominated property. Any existing drainage shown on this As Constructed drawing should only be considered as an approximation against its depth and location. A detailed survey is required to determine that exact depth and location sanitary drainage pipes and the property connection point depth/location to the Council supplied sewerage network.