


STEEL LOCK GATE HINGE DETAIL


SCALE: 1:5

NOTE: Provide fixings of a type and material suitable, sufficient and matching in finish and appearance to the components fastened. Provide insulation between dissimilar materials, unless specified otherwise. Where possible all fixings to be tamper/vandal proof to minimise theft or damage. As an example: Only one sign is shown attached to gate frame.

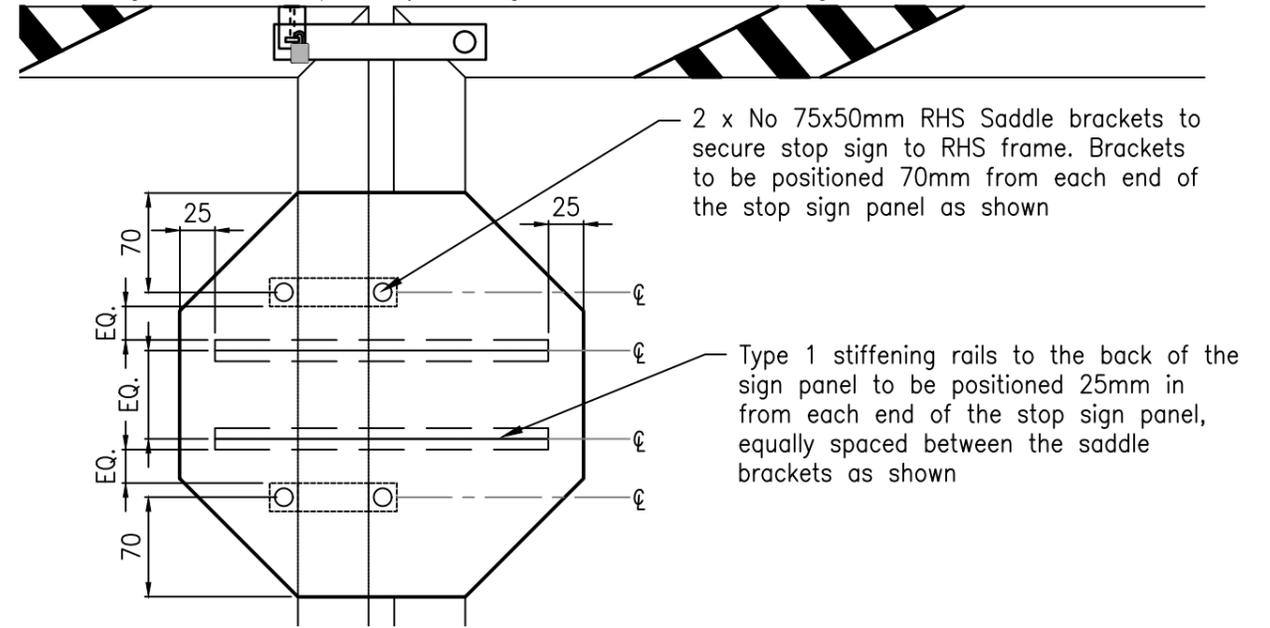

STOP SIGN FIXING DETAIL

SCALE: 1:5

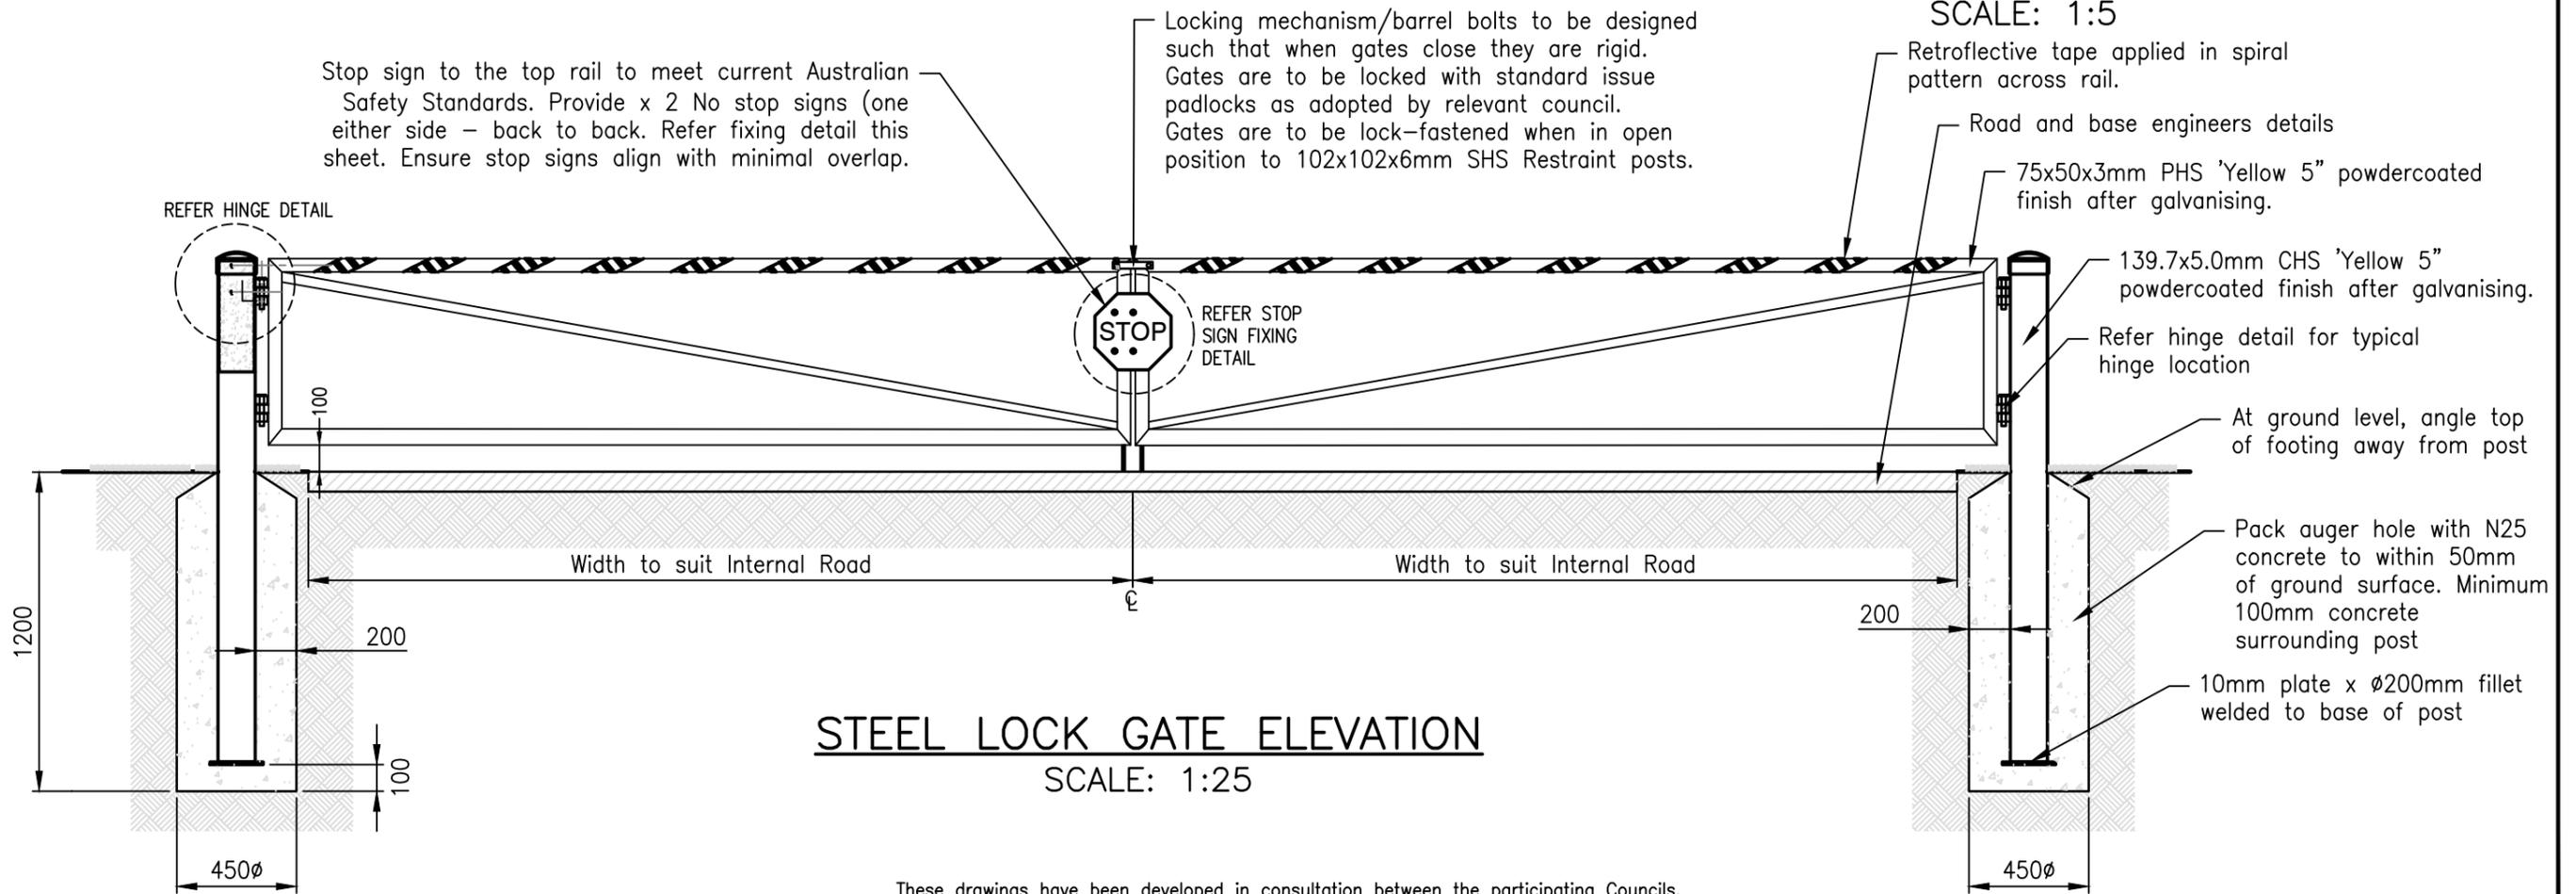


STEEL LOCK GATE ELEVATION

SCALE: 1:25

These drawings have been developed in consultation between the participating Councils. BEFORE USE, the user shall confirm that the drawing has been adopted by the appropriate Council.

Rv.	DATE	REVISIONS
C	10/17	Dimension arrow removed
B	06/16	Review
A	02/16	ORIGINAL ISSUE

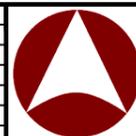

INSTITUTE OF PUBLIC WORKS ENGINEERING AUSTRALIA
QUEENSLAND DIVISION INC.
STANDARD DRAWINGS

FENCING
ENTRANCE BARRIER
DOUBLE SWING GATE

GS-048

C	B	A	Rv.